


BUILDING PERMIT

120 N Main St. Roland, IA 50236 | Ph: 515-215-2861 | Email: cityofroland@gmail.com

TYPE OF PERMIT: ☐ Building ☐ Fence ☐ Shed ☐ Deck ☐ Pool ☐ Other**ATTACH SITE PLAN, DRAWINGS, AND/OR BUILDING PLANS**

JOB SITE		BUILDING SQUARE FOOTAGE	
ADDRESS: _____		Level 1 _____	Pool Size _____
NAME: _____		Level 2 _____	Deck sqf _____
DATE: _____		Finished Basement _____	Garage/Shed _____
		Unfinished Basement _____	
<input type="checkbox"/> Commercial <input type="checkbox"/> Industrial <input type="checkbox"/> Public <input type="checkbox"/> One-Family <input type="checkbox"/> Two-Family <input type="checkbox"/> Multi (No. _____)		<b>DESCRIPTION OF PROJECT:</b>	
Development Name: _____			
Plat# _____ Lot# _____			
Property is in a Flood Plain? Yes No			
Minimum Protection Elevation MPE _____			
Owner	Name _____		
	Email _____		
	Address _____		
	Fax No. _____		
Contractor	City _____		
	Telephone No. _____		
	State/Zip _____		
	Cell No _____		
Architect-Engineer	Name _____		
	Email _____		
	Address _____		
	Fax No. _____		
Sub-Contractors	City _____		
	Telephone No. _____		
	State/Zip _____		
	Cell No _____		
Company Name: _____			
Phone: _____			
State Lic. # _____			
Company Name: _____			
Phone: _____			
State Lic. # _____			
Company Name: _____			
Phone: _____			
State Lic. # _____			
		<b>PERMIT FEES</b>	
		FENCE	\$ _____
		SHED	\$ _____
		DECK	\$ _____
		POOL	\$ _____
		SIDE 2	\$ _____
		TOTAL PERMIT FEE	\$ _____
		<b>PROJECT VALUATION</b>	
		\$ _____	
		<b>ADDITIONAL ACKNOWLEDGEMENTS</b>	
		<ul style="list-style-type: none"><li>Except as provided by law, where any work has been started prior to obtaining this permit, the regular fee shall be doubled.</li><li>This permit shall expire if work has not commenced or has been abandoned for 120 days.</li><li>ALL WORK MUST BE INSPECTED. It is the responsibility of the permittee to call for inspections. No work shall be concealed or covered until approved by the inspector.</li><li>The permittee acknowledges they are proficient in the performance of the work covered by this permit.</li><li>Fill out this application and submit with PDF plans to City Hall: cityofrolandgmail.com</li></ul>	
		<b>SIGNATURE OF OWNER OR AGENT</b>	
		X _____ DATE: _____	
		<b>To schedule an inspection, or have any questions please call Veenstra &amp; Kimm at 515-850-2980. Email: BuildingInspection@v-k.net A 24 hour inspection notice is needed.</b>	
		<input type="checkbox"/> Payment Received Date: _____ Amount: \$ _____	
		<b>WHEN APPROVED BELOW, THIS BECOMES YOUR PERMIT</b>	
		ISSUED BY: _____ DATE: _____	
		BUILDING OFFICIAL	

## Example Site Plan

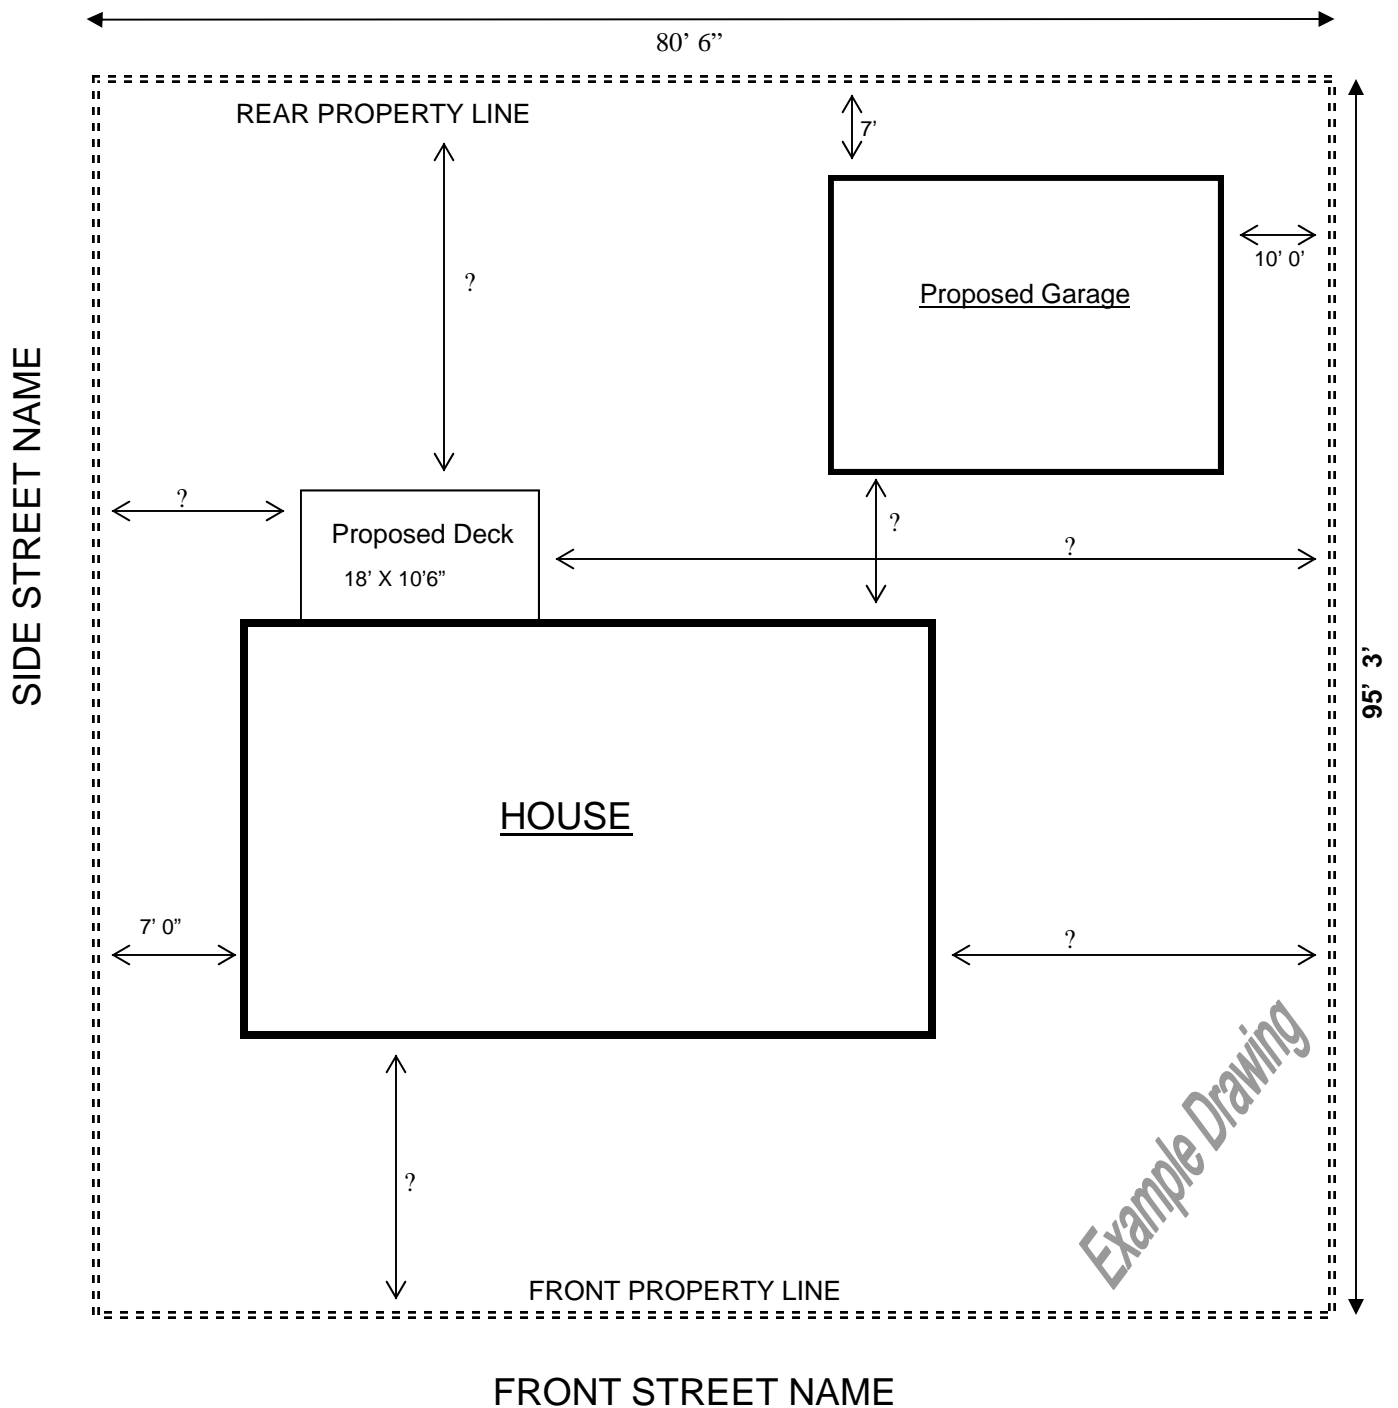

Site plans shall include distances from all building to all lot lines and distances from building to building.

